

LEVEL INFORMATION

Height to Main Floor: N/A
 Datum Derived From: N/A
 OSBM Location: N/A
 Value N/A, Location N/A
 Code System: N/A
 Conversion: N/A

COORDINATE INFORMATION

Value to: N/A
 All Coordinates are: ABSOLUTE
 Scale Factor: 1.000000

ABBREVIATIONS

General Abbreviations	1 LIGHT
AO 2nd Floor	12 LIGHTING CONDUIT
AS 2nd Floor	13 LIGHTING CONDUIT
BA 2nd Floor	14 LIGHTING CONDUIT
BB 2nd Floor	15 LIGHTING CONDUIT
BC 2nd Floor	16 LIGHTING CONDUIT
BD 2nd Floor	17 LIGHTING CONDUIT
BE 2nd Floor	18 LIGHTING CONDUIT
BF 2nd Floor	19 LIGHTING CONDUIT
BG 2nd Floor	20 LIGHTING CONDUIT
CH 2nd Floor	21 LIGHTING CONDUIT
CL 2nd Floor	22 LIGHTING CONDUIT
CM 2nd Floor	23 LIGHTING CONDUIT
CP 2nd Floor	24 LIGHTING CONDUIT
CR 2nd Floor	25 LIGHTING CONDUIT
CS 2nd Floor	26 LIGHTING CONDUIT
CT 2nd Floor	27 LIGHTING CONDUIT
CU 2nd Floor	28 LIGHTING CONDUIT
CV 2nd Floor	29 LIGHTING CONDUIT
CA 2nd Floor	30 LIGHTING CONDUIT
CB 2nd Floor	31 LIGHTING CONDUIT
CC 2nd Floor	32 LIGHTING CONDUIT
CD 2nd Floor	33 LIGHTING CONDUIT
CE 2nd Floor	34 LIGHTING CONDUIT
CF 2nd Floor	35 LIGHTING CONDUIT
CG 2nd Floor	36 LIGHTING CONDUIT
CH 2nd Floor	37 LIGHTING CONDUIT
CI 2nd Floor	38 LIGHTING CONDUIT
CJ 2nd Floor	39 LIGHTING CONDUIT
CK 2nd Floor	40 LIGHTING CONDUIT
CL 2nd Floor	41 LIGHTING CONDUIT
CM 2nd Floor	42 LIGHTING CONDUIT
CN 2nd Floor	43 LIGHTING CONDUIT
CO 2nd Floor	44 LIGHTING CONDUIT
CP 2nd Floor	45 LIGHTING CONDUIT
CQ 2nd Floor	46 LIGHTING CONDUIT
CR 2nd Floor	47 LIGHTING CONDUIT
CS 2nd Floor	48 LIGHTING CONDUIT
CT 2nd Floor	49 LIGHTING CONDUIT
CU 2nd Floor	50 LIGHTING CONDUIT
CV 2nd Floor	51 LIGHTING CONDUIT
CA 2nd Floor	52 LIGHTING CONDUIT
CE 2nd Floor	78 LIGHTING CONDUIT
CF 2nd Floor	79 LIGHTING CONDUIT
CG 2nd Floor	80 LIGHTING CONDUIT
CH 2nd Floor	81 LIGHTING CONDUIT
CI 2nd Floor	82 LIGHTING CONDUIT
CJ 2nd Floor	83 LIGHTING CONDUIT
CK 2nd Floor	84 LIGHTING CONDUIT
CL 2nd Floor	85 LIGHTING CONDUIT
CM 2nd Floor	86 LIGHTING CONDUIT
CN 2nd Floor	87 LIGHTING CONDUIT
CO 2nd Floor	88 LIGHTING CONDUIT
CP 2nd Floor	89 LIGHTING CONDUIT
CQ 2nd Floor	90 LIGHTING CONDUIT
CR 2nd Floor	91 LIGHTING CONDUIT
CS 2nd Floor	92 LIGHTING CONDUIT
CT 2nd Floor	93 LIGHTING CONDUIT
CU 2nd Floor	94 LIGHTING CONDUIT
CV 2nd Floor	95 LIGHTING CONDUIT
CA 2nd Floor	96 LIGHTING CONDUIT
CB 2nd Floor	97 LIGHTING CONDUIT
CC 2nd Floor	98 LIGHTING CONDUIT
CD 2nd Floor	99 LIGHTING CONDUIT
CE 2nd Floor	100 LIGHTING CONDUIT

NOTES



© COPYRIGHT - 2014
 These drawings are provided by specific data is provided.
 SCALE
 The dimensions of this drawing are in millimeters and centimeters.
 All measurements shall be taken to the finished work.
 DIMENSIONS AND COORDINATES ARE GIVEN FROM SURFACE LEVEL UNLESS OTHERWISE SPECIFIED.
 ANY DIMENSIONS NOT SPECIFIED ON THIS DRAWING OR NOT CLEARLY INDICATED ON THE DRAWING SHALL BE TAKEN FROM THE SURFACE LEVEL UNLESS OTHERWISE SPECIFIED.
 ALL DIMENSIONS SHALL BE TAKEN TO THE FINISHED WORK UNLESS OTHERWISE SPECIFIED.
 ANY DIMENSIONS NOT SPECIFIED ON THIS DRAWING OR NOT CLEARLY INDICATED ON THE DRAWING SHALL BE TAKEN FROM THE SURFACE LEVEL UNLESS OTHERWISE SPECIFIED.
 ALL DIMENSIONS SHALL BE TAKEN TO THE FINISHED WORK UNLESS OTHERWISE SPECIFIED.

No.	Date	Amendments

LEWIS BROWN
 CHARTERED LAND SURVEYORS
 14, 15 & 16, THE STABLES, STABLE BUSINESS PARK, ROOKSBRIDGE, SOMERSET, BA52 2TT
 TEL: 01823 867200 FAX: 01823 863288
 www.lewisbrown.co.uk

MR T. DALLEY
 STABLE BUSINESS PARK
 BRISTOL ROAD
 ROOKSBRIDGE
 SOMERSET, BA52B 2TT

UNIT 1 - BLOCK E
 STABLE BUSINESS PARK
 ROOKSBRIDGE
 FLOOR PLAN

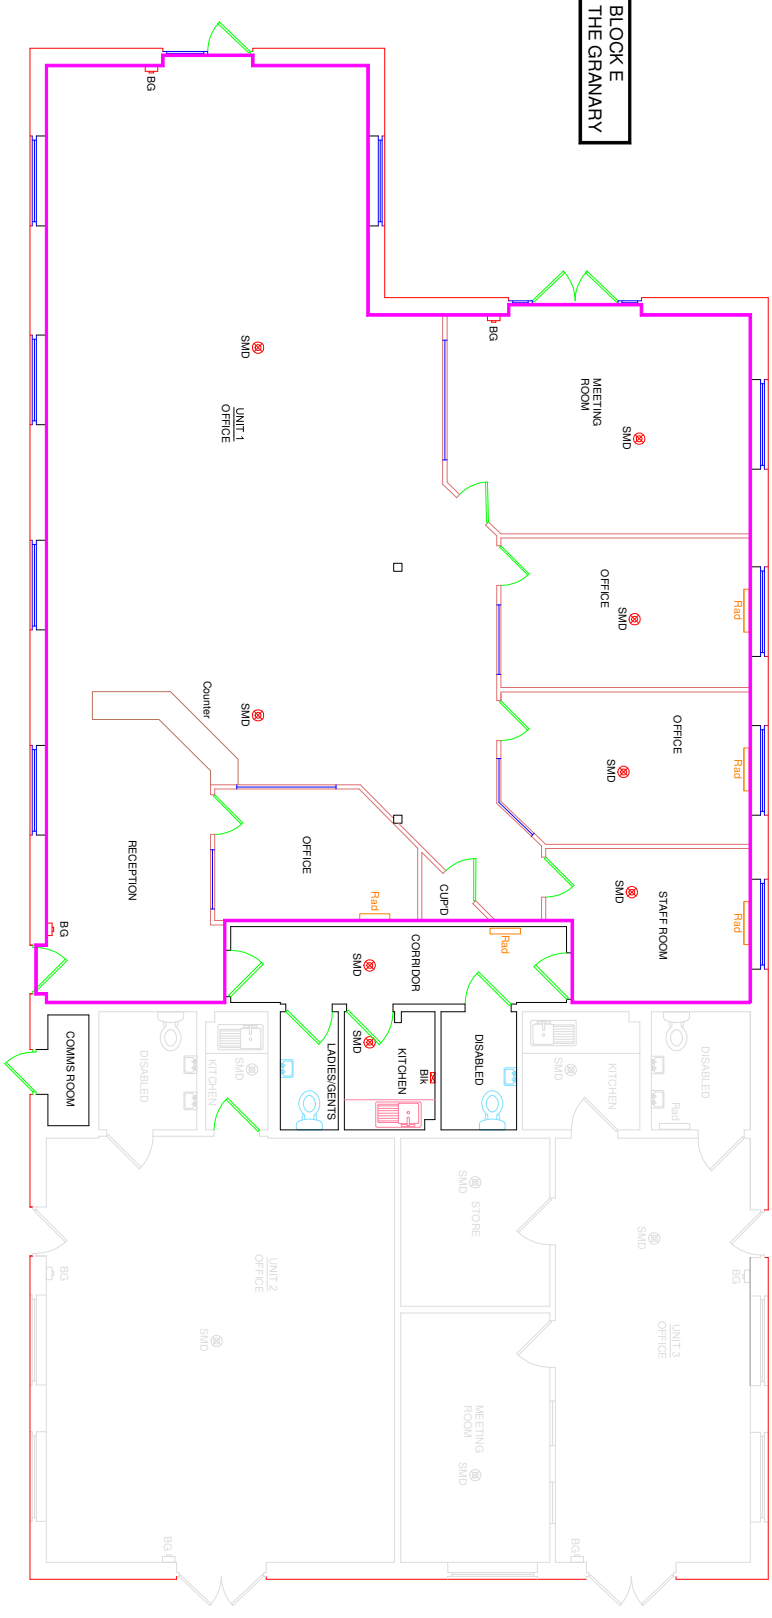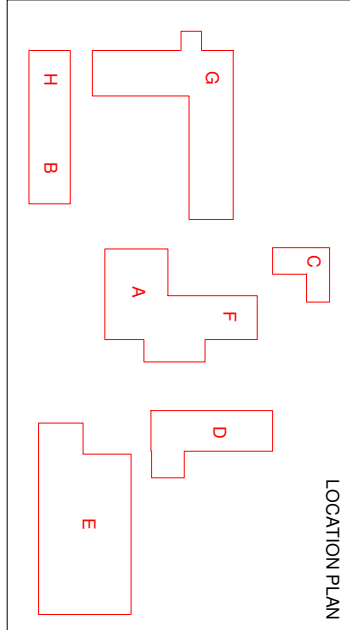

BLOCK E
 THE GRANARY

Drawing Number:	W15053_CFX	Revision:	
Scale:	A3 1 of 3	Survey Date:	1:100
Drawn:		Checked:	
GT	DIL	Project Number:	W15053