

LEVEL INFORMATION

Height to Level From: N/A
 Room Drawing: N/A
 OSBM Location: N/A
 Value N/A, Location: N/A
 Site Status: N/A
 Construction: N/A

COORDINATE INFORMATION


Values to: ASBMP
 All Coordinates: ASBMP
 Scale Factor: 1.000000

ABBREVIATIONS


| | | | |
|-----|---------------------|-----|------------------|
| 01 | Light Fix | 01 | Open Light |
| 02 | Lighting Controller | 02 | Open Light (Dim) |
| 03 | Lighting Controller | 03 | Open Light (Dim) |
| 04 | Lighting Controller | 04 | Open Light (Dim) |
| 100 | Lighting Controller | 100 | Open Light (Dim) |

NOTES

© COPYRIGHT - 2014
 These drawings are provided by ASBMP. All data is provided.
 SCALE: 1:100
 DATE: 2015
 DRAWN: [Name]
 CHECKED: [Name]
 APPROVED: [Name]
 ANY DIMENSIONS SHOWN ON THIS DRAWING ARE TO BE TAKEN FROM THE DIMENSIONS SHOWN ON THE DRAWING.
 ANY DIMENSIONS NOT SHOWN ON THIS DRAWING ARE TO BE TAKEN FROM THE DIMENSIONS SHOWN ON THE DRAWING.
 ANY DIMENSIONS NOT SHOWN ON THIS DRAWING ARE TO BE TAKEN FROM THE DIMENSIONS SHOWN ON THE DRAWING.
 ANY DIMENSIONS NOT SHOWN ON THIS DRAWING ARE TO BE TAKEN FROM THE DIMENSIONS SHOWN ON THE DRAWING.

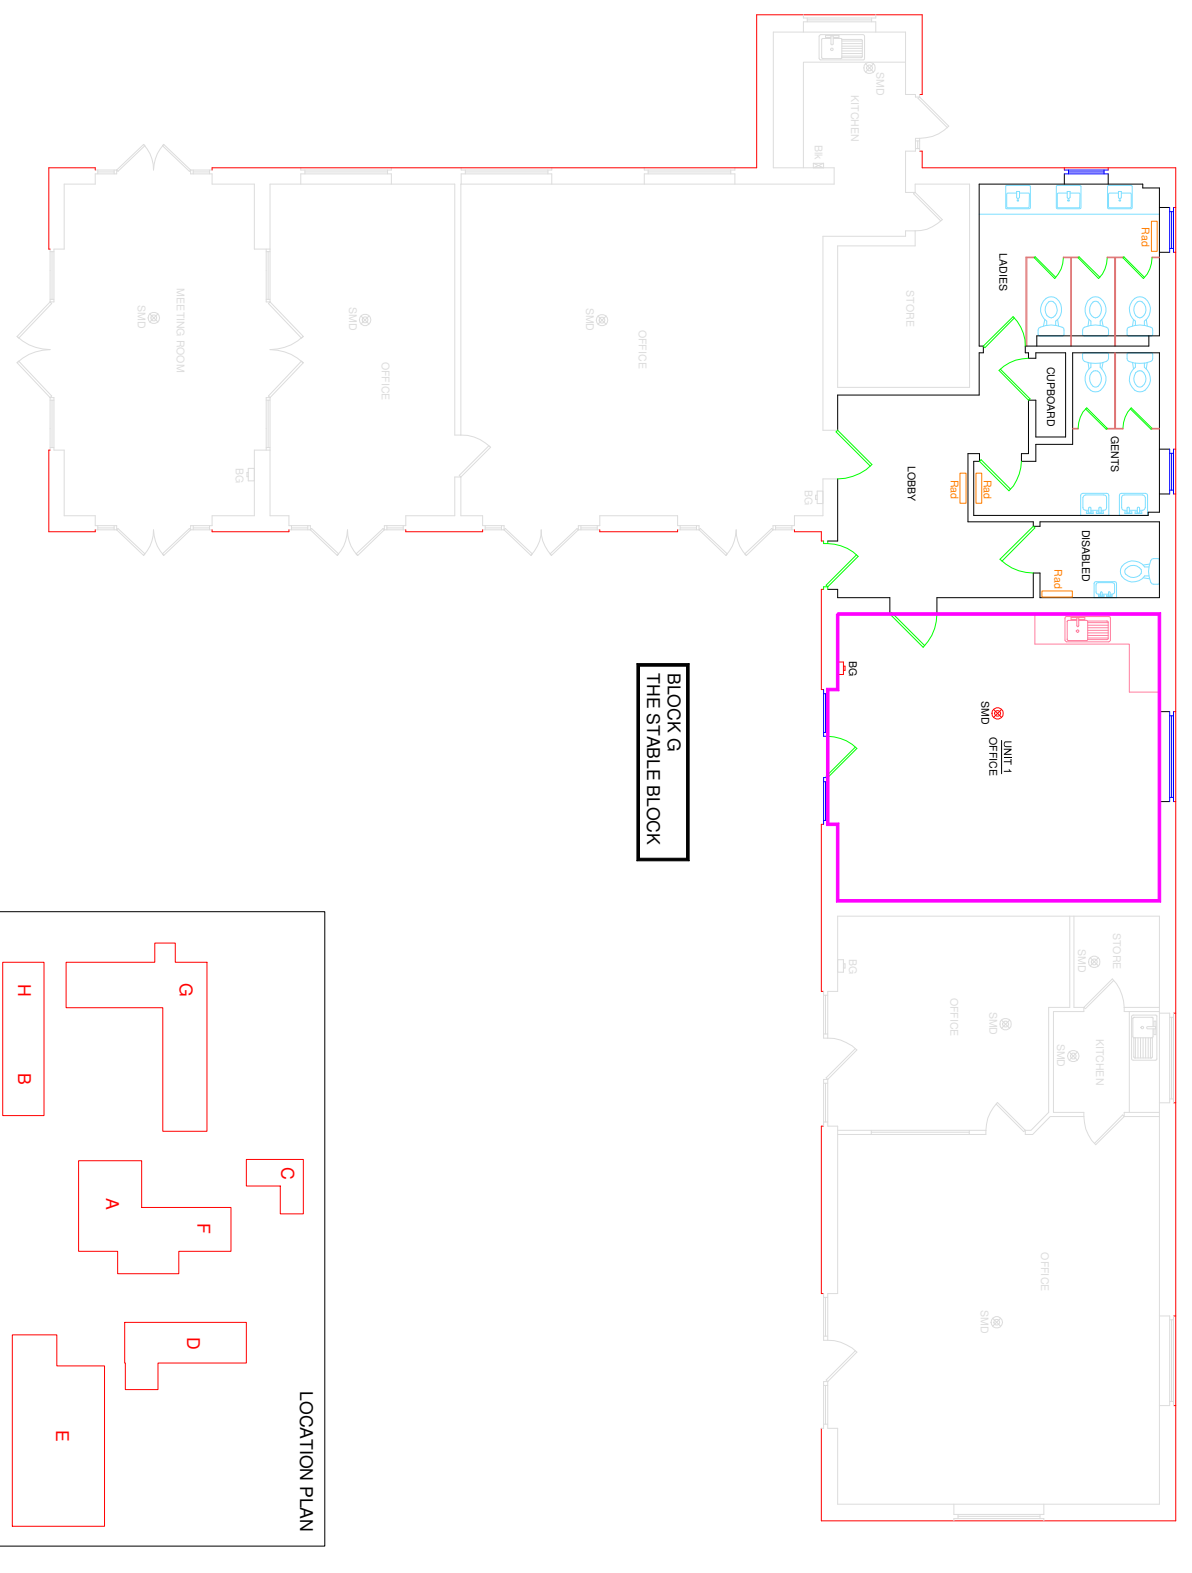

**BLOCK G
 THE STABLE BLOCK**

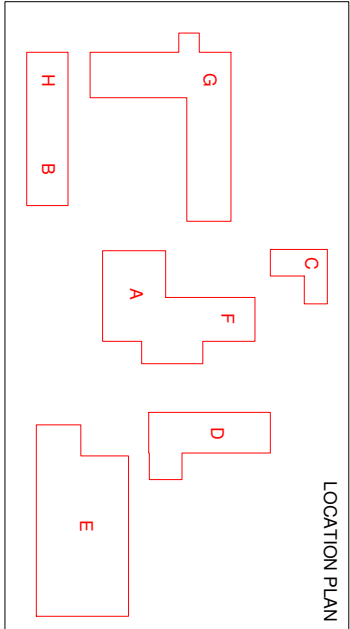

| | | |
|------|------|------------|
| Rev. | Date | Amendments |
| | | |
| | | |
| | | |

LEWIS BROWN
 CHARTERED
 LAND SURVEYORS
 RICS

Quatro House
 100, 102, 104,1000

MR T. DALLEY
 STABLE BUSINESS PARK
 BRISTOL ROAD
 ROOKSBURDIE
 SOMERSET, BS26 2TT

77716: UNIT 1 - BLOCK G
 STABLE BUSINESS PARK
 ROOKSBURDIE
 FLOOR PLAN

Drawing Number: W15053_GFX
 Revision:
 Scale: Sheet: Survey Date:
 1:100 A3 1 of 2 April 2015
 Drawn: Checked: Profixed Number:
 GT DIL W15053