

- BK Fire Blanket
- BG Break Glass
- SMD Smoke Detector
- FX Fire Extinguisher

LEVEL INFORMATION


Heights in Metres
 Datum Derived From: N/A
 OSBM Location: N/A
 Value: N/A
 Active Station Locations: N/A
 Conversions Used: OSTN02:OSGM02;

COORDINATE INFORMATION


Values in Metres
 All Coordinates are: ARBITRARY
 Scale Factor: 1.000000

NOTES

© COPYRIGHT – 2014
 These drawings are protected by copyright. Unauthorised distribution or copying of the data is prohibited.
 SCALE
 Information has been gathered for the quoted scale. Any enlargement should be verified on site.
 DRAINAGE
 Pipe sizes and connections are determined from surface level inspection and service records where available.
 UNDERGROUND SERVICES
 Any underground services shown on this survey are from information on service enclosures and tracing with Electrolocation equipment. Some underground services may be undetectable, e.g. non-conductive pipes or cables and therefore NOT SHOWN.
 CONTOURS
 Any contours depicted on this drawing have been interpolated from the original data points and resampled.
 The contour line positions have been generated by ground modelling software and are INDICATIVE only.

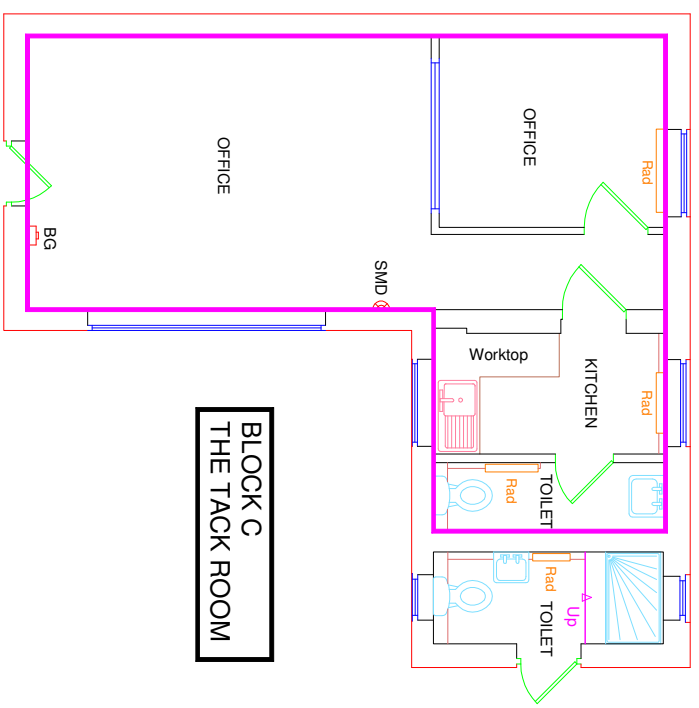

**BLOCK C
THE TASK ROOM**

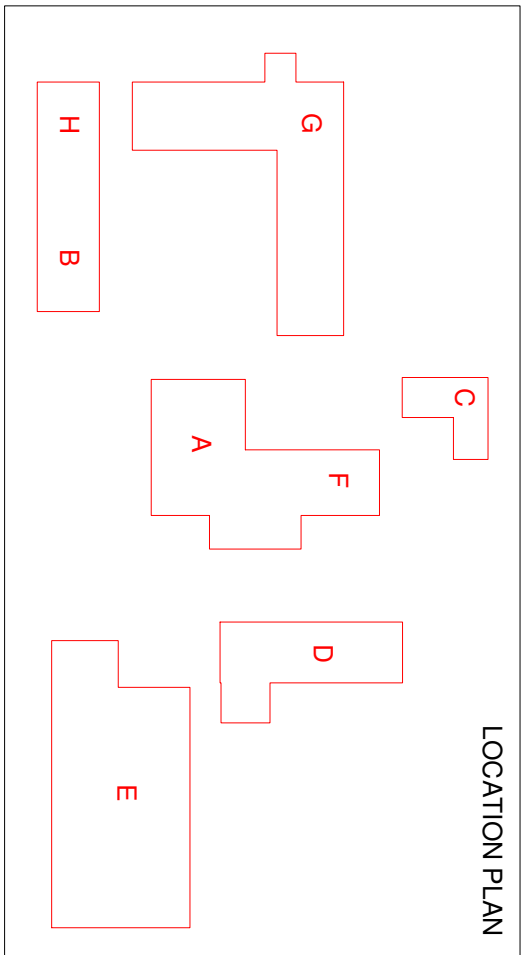

LEWIS BROWN
 CHARTERED
 LAND SURVEYORS

RICS

Quattro House
 Castle Road
 Cheston Business Park
 Wellington
 TA21 3JQ
 Lewis Brown Limited Registered in England No. 4193534

Tel. 01823 667200
 Fax. 01823 663266
 www.lewisbrown.co.uk
 Email: survey@lewisbrown.co.uk

CLIENT:
 MR T. DALLEY
 STABLE BUSINESS PARK
 BRISTOL ROAD
 ROOKSBIDGE
 SOMERSET, BS26 2TT

TITLE:
 BLOCK C
 STABLE BUSINESS PARK
 ROOKSBIDGE
 FLOOR PLAN

Drawing Number: W15053_GFX	Revision:
Scale: 1:100	Sheet: A4 1 of 1
Drawn: MM	Checked: DIL
Survey Date: April 2015	Project Number: W15053