



Field Elevation

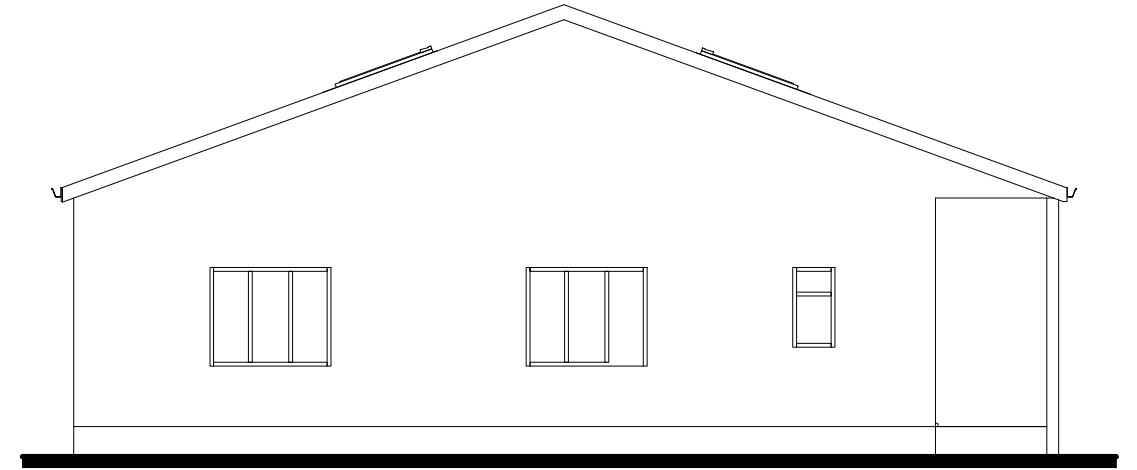


Side Elevation

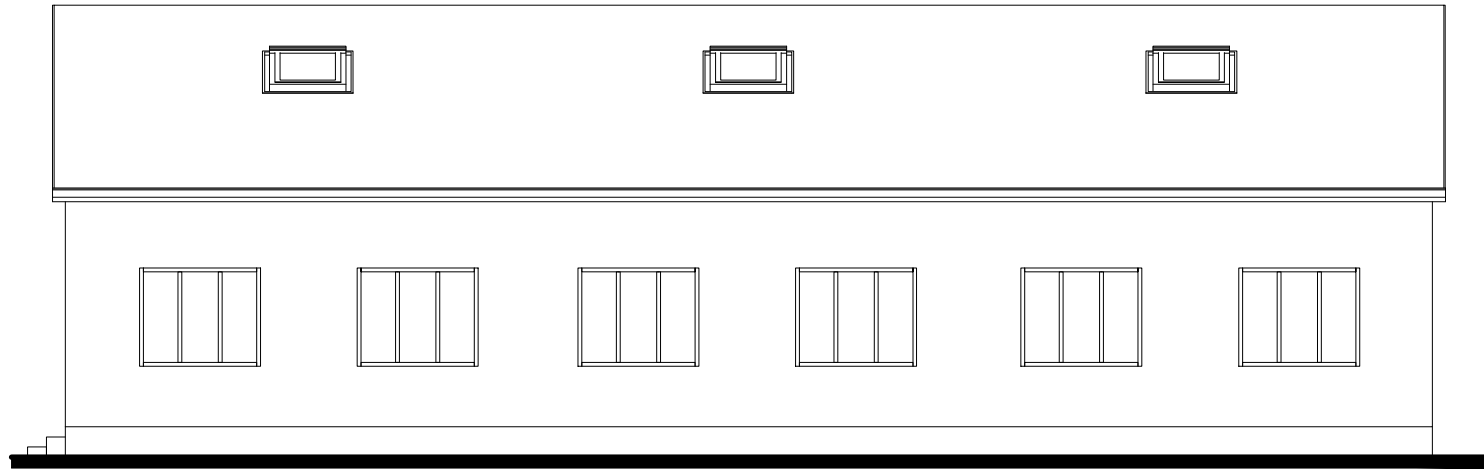


Road Elevation


1

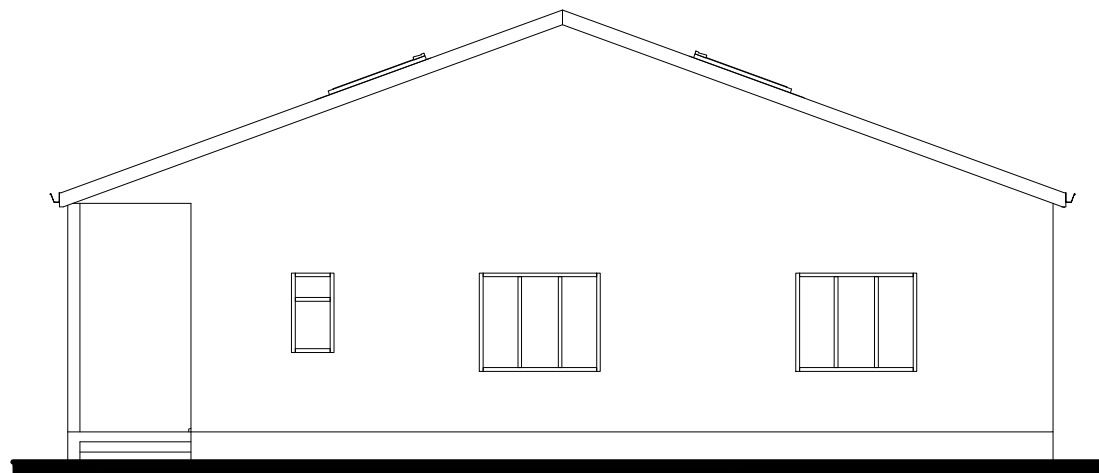


Side Elevation

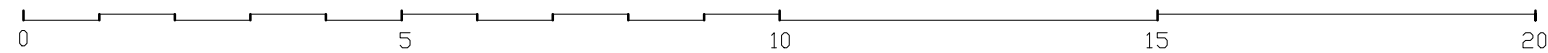


<i>Revisions</i>			
Welham and Hanna Suite 3 Caswell Park Caswell Lane Clapton in Gordano Bristol BS20 7RT Tel: 01275 848282			
<i>project</i>			
Proposed Elevations			
<i>date</i>	June 2020	<i>scale</i>	1:100
<i>paper size</i>	A3		
<i>job no.</i>	1880	<i>building</i>	P
<i>drg no.</i>	05		<i>revision</i>

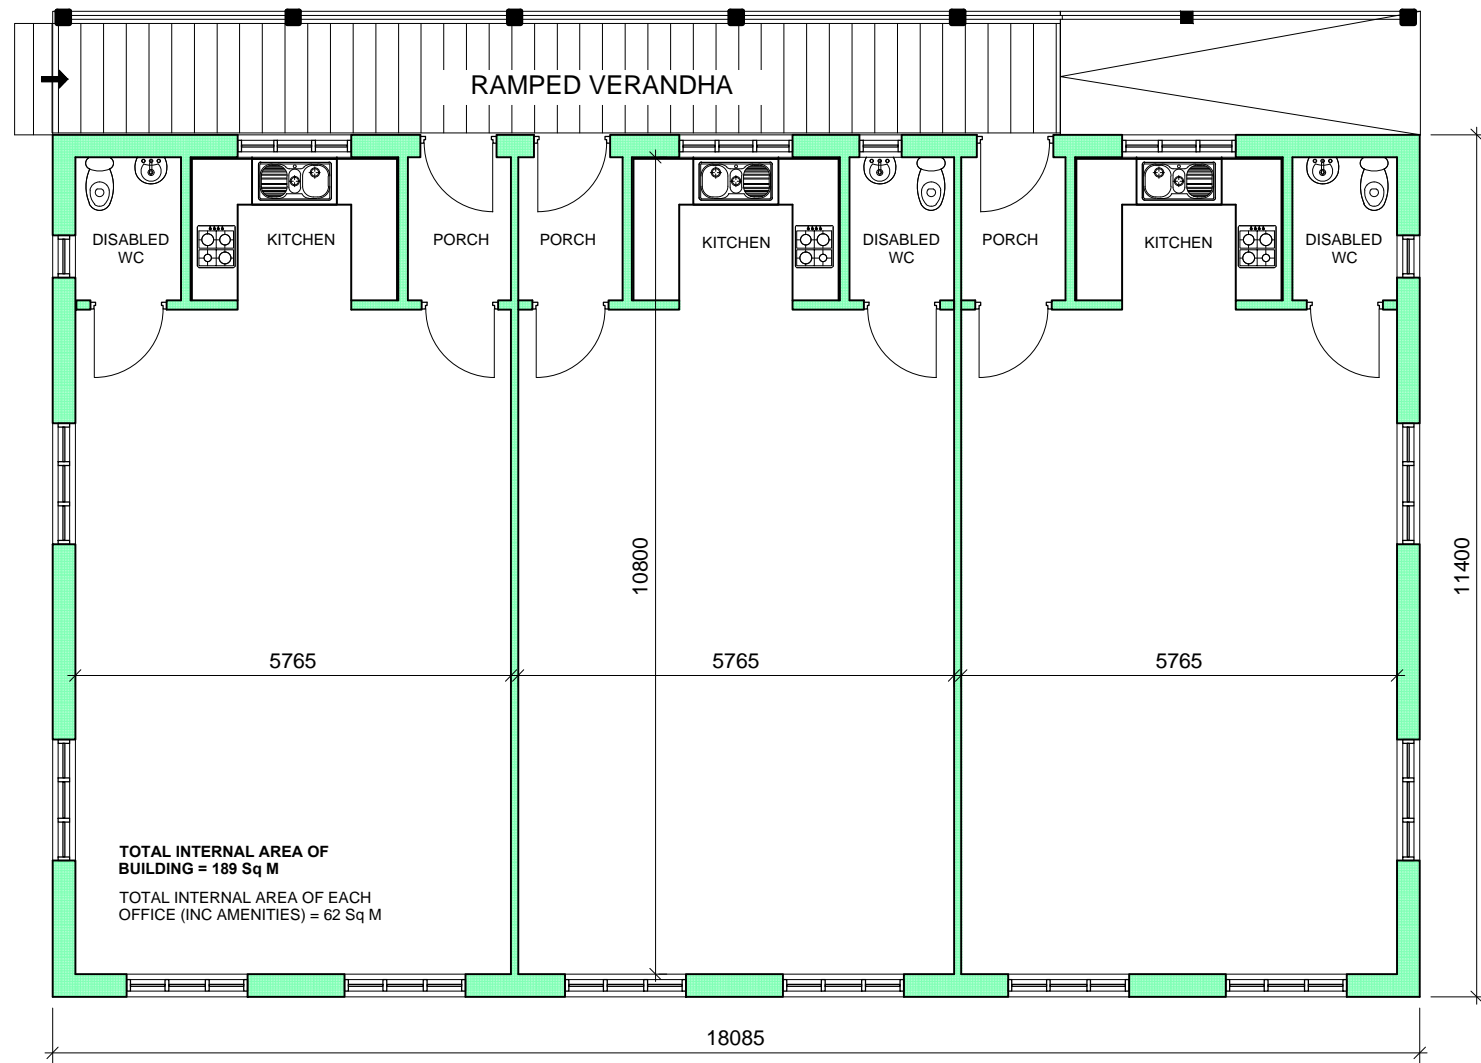

Typical Floor Plan

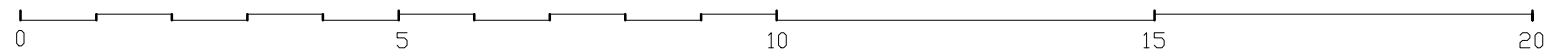

Revisions Rev A - July 2020 - Building areas corrected for planning			
Welham and Hanna Suite 3 Caswell Park Caswell Lane Clapton in Gordano Bristol BS20 7RT Tel: 01275 848282			
project Proposed Typical Floor plan			
date	June 2020	scale	1:100
		paper size	A3
job no.	1880	building	P
		drg no.	03
			revision
			A

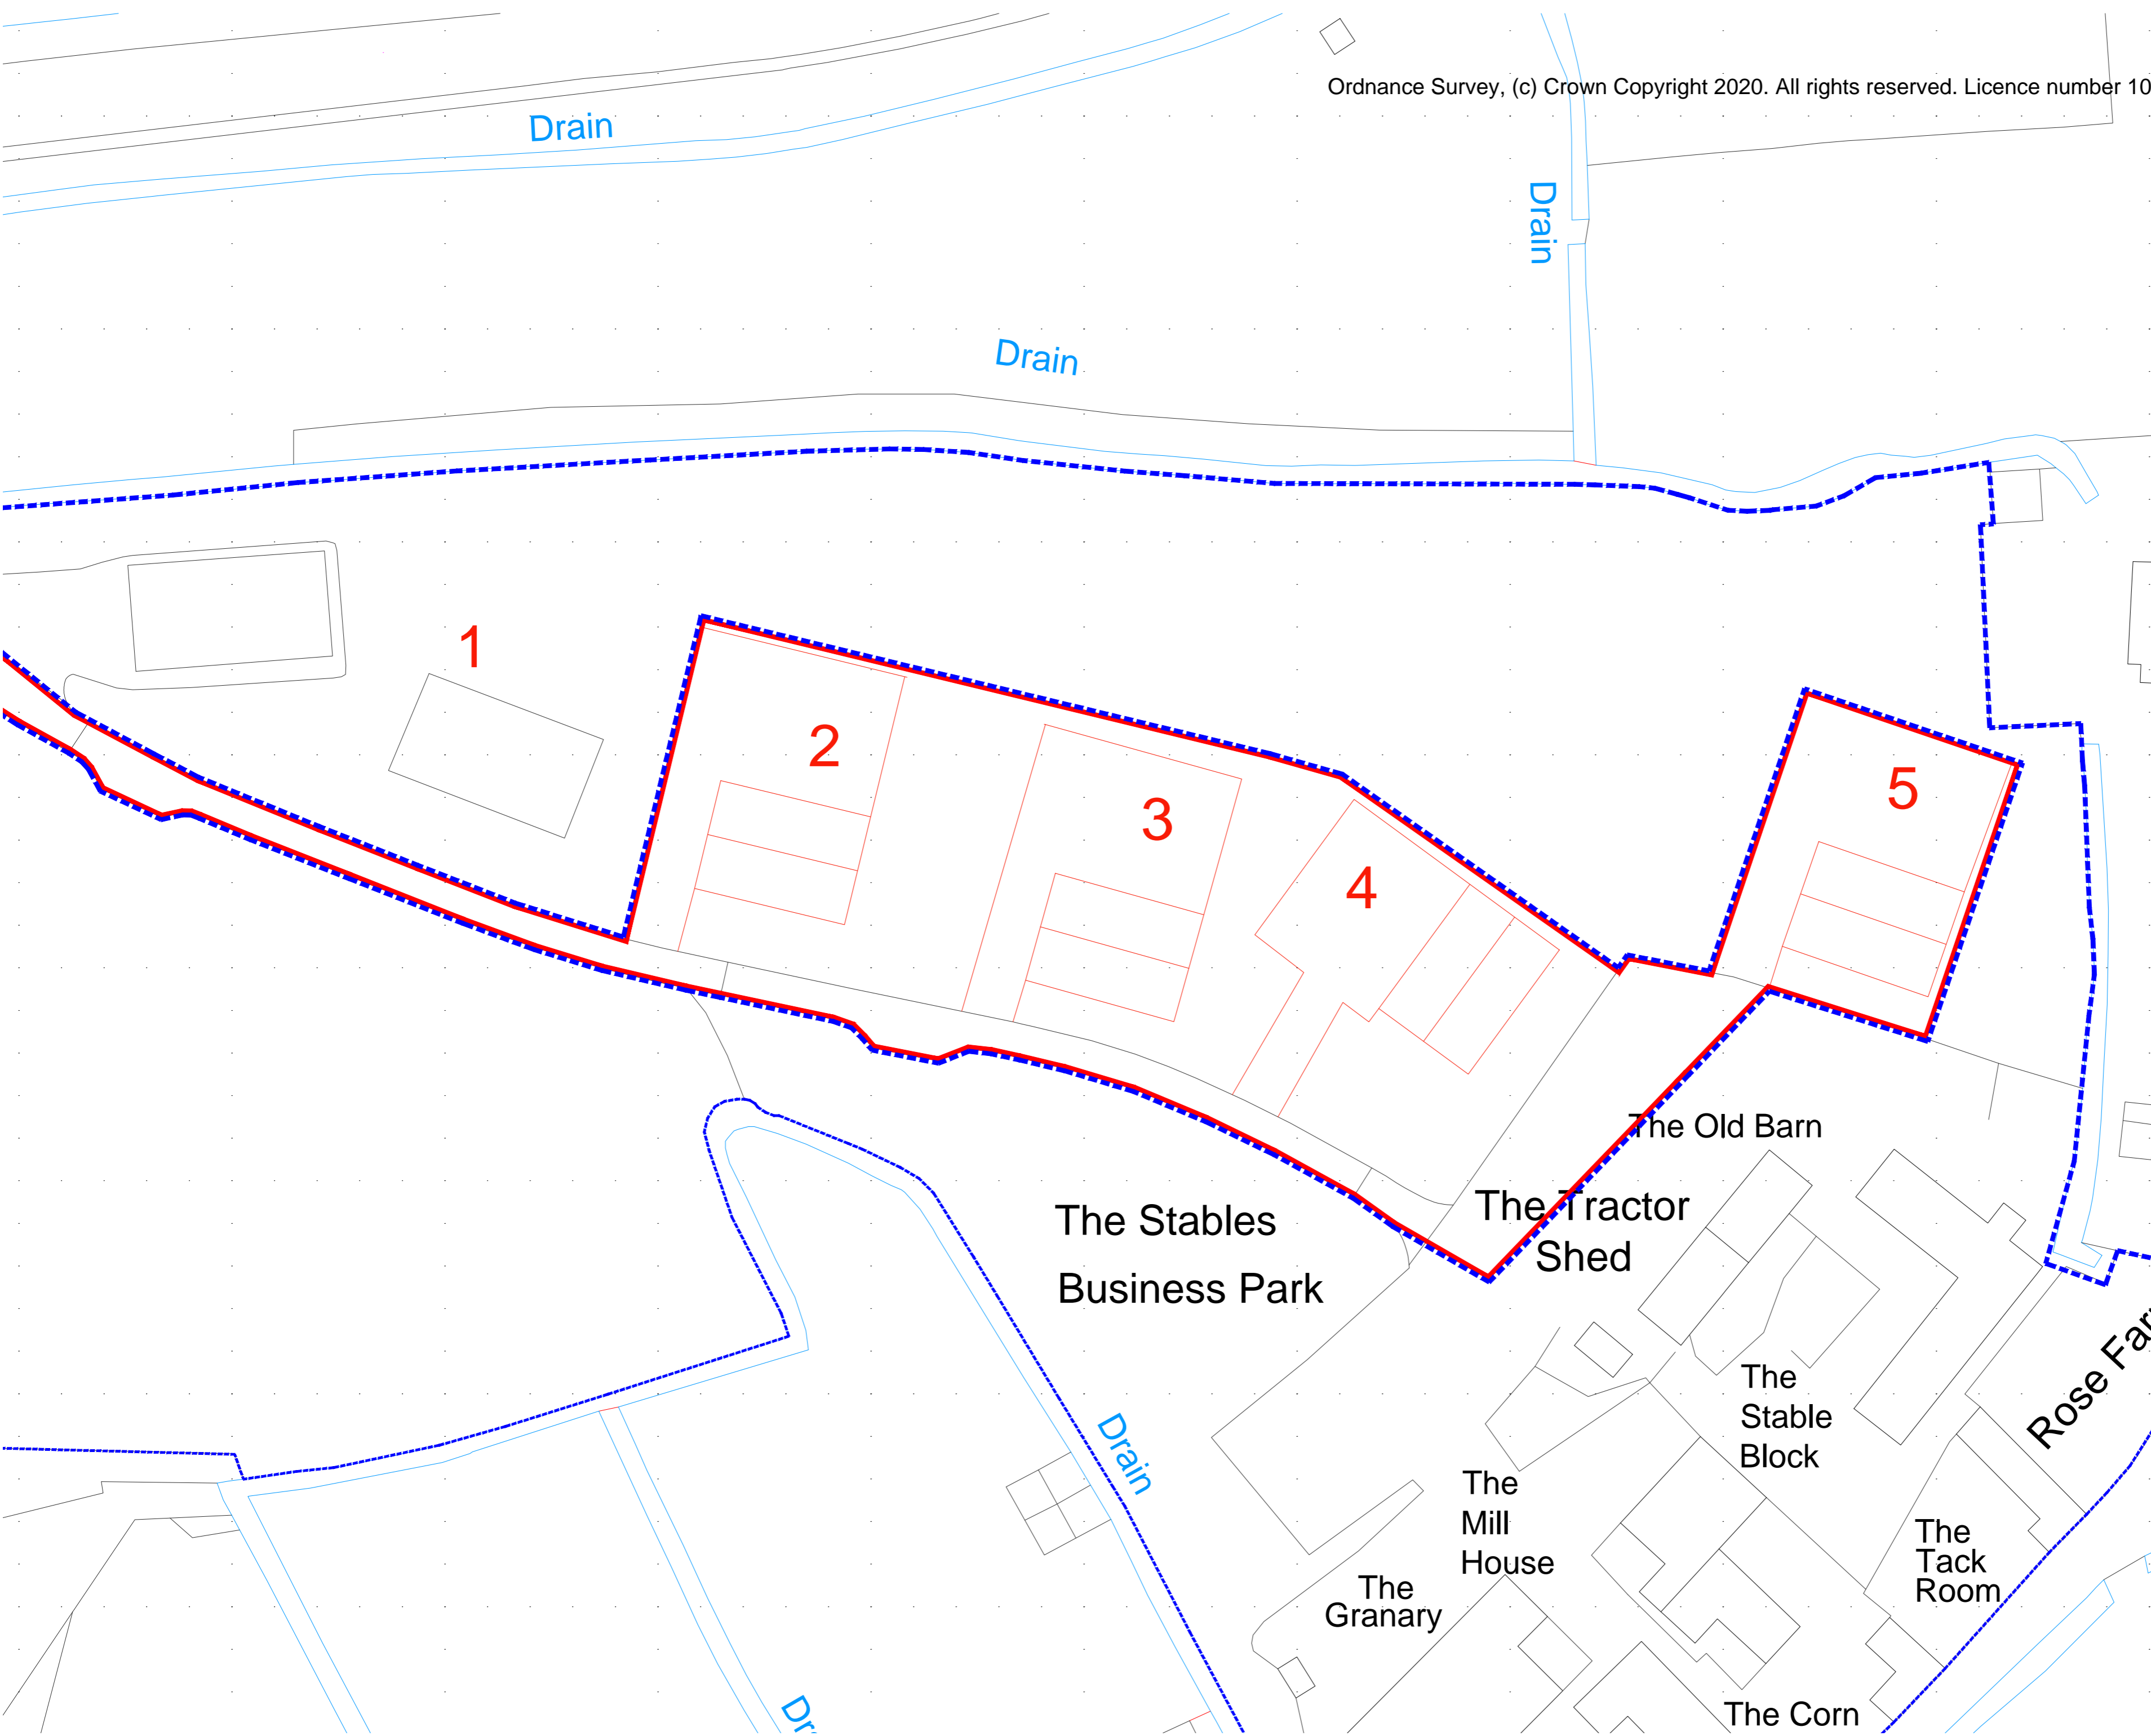

Rev A - July 2020 - Site boundary indicated for planning

Welham and Hanna
Suite 3 Caswell Park Caswell Lane
Clapton in Gordano Bristol BS20 7RT
Tel: 01275 848282

Drawing title / project			
Site Layout Plan			
date	June 2020	scale	1:500
		paper size	A2
job no.	1880	building	P
		org no	02
		revision	A