





Ground Floor Plan
1:100

0 1 2 3 4 5m

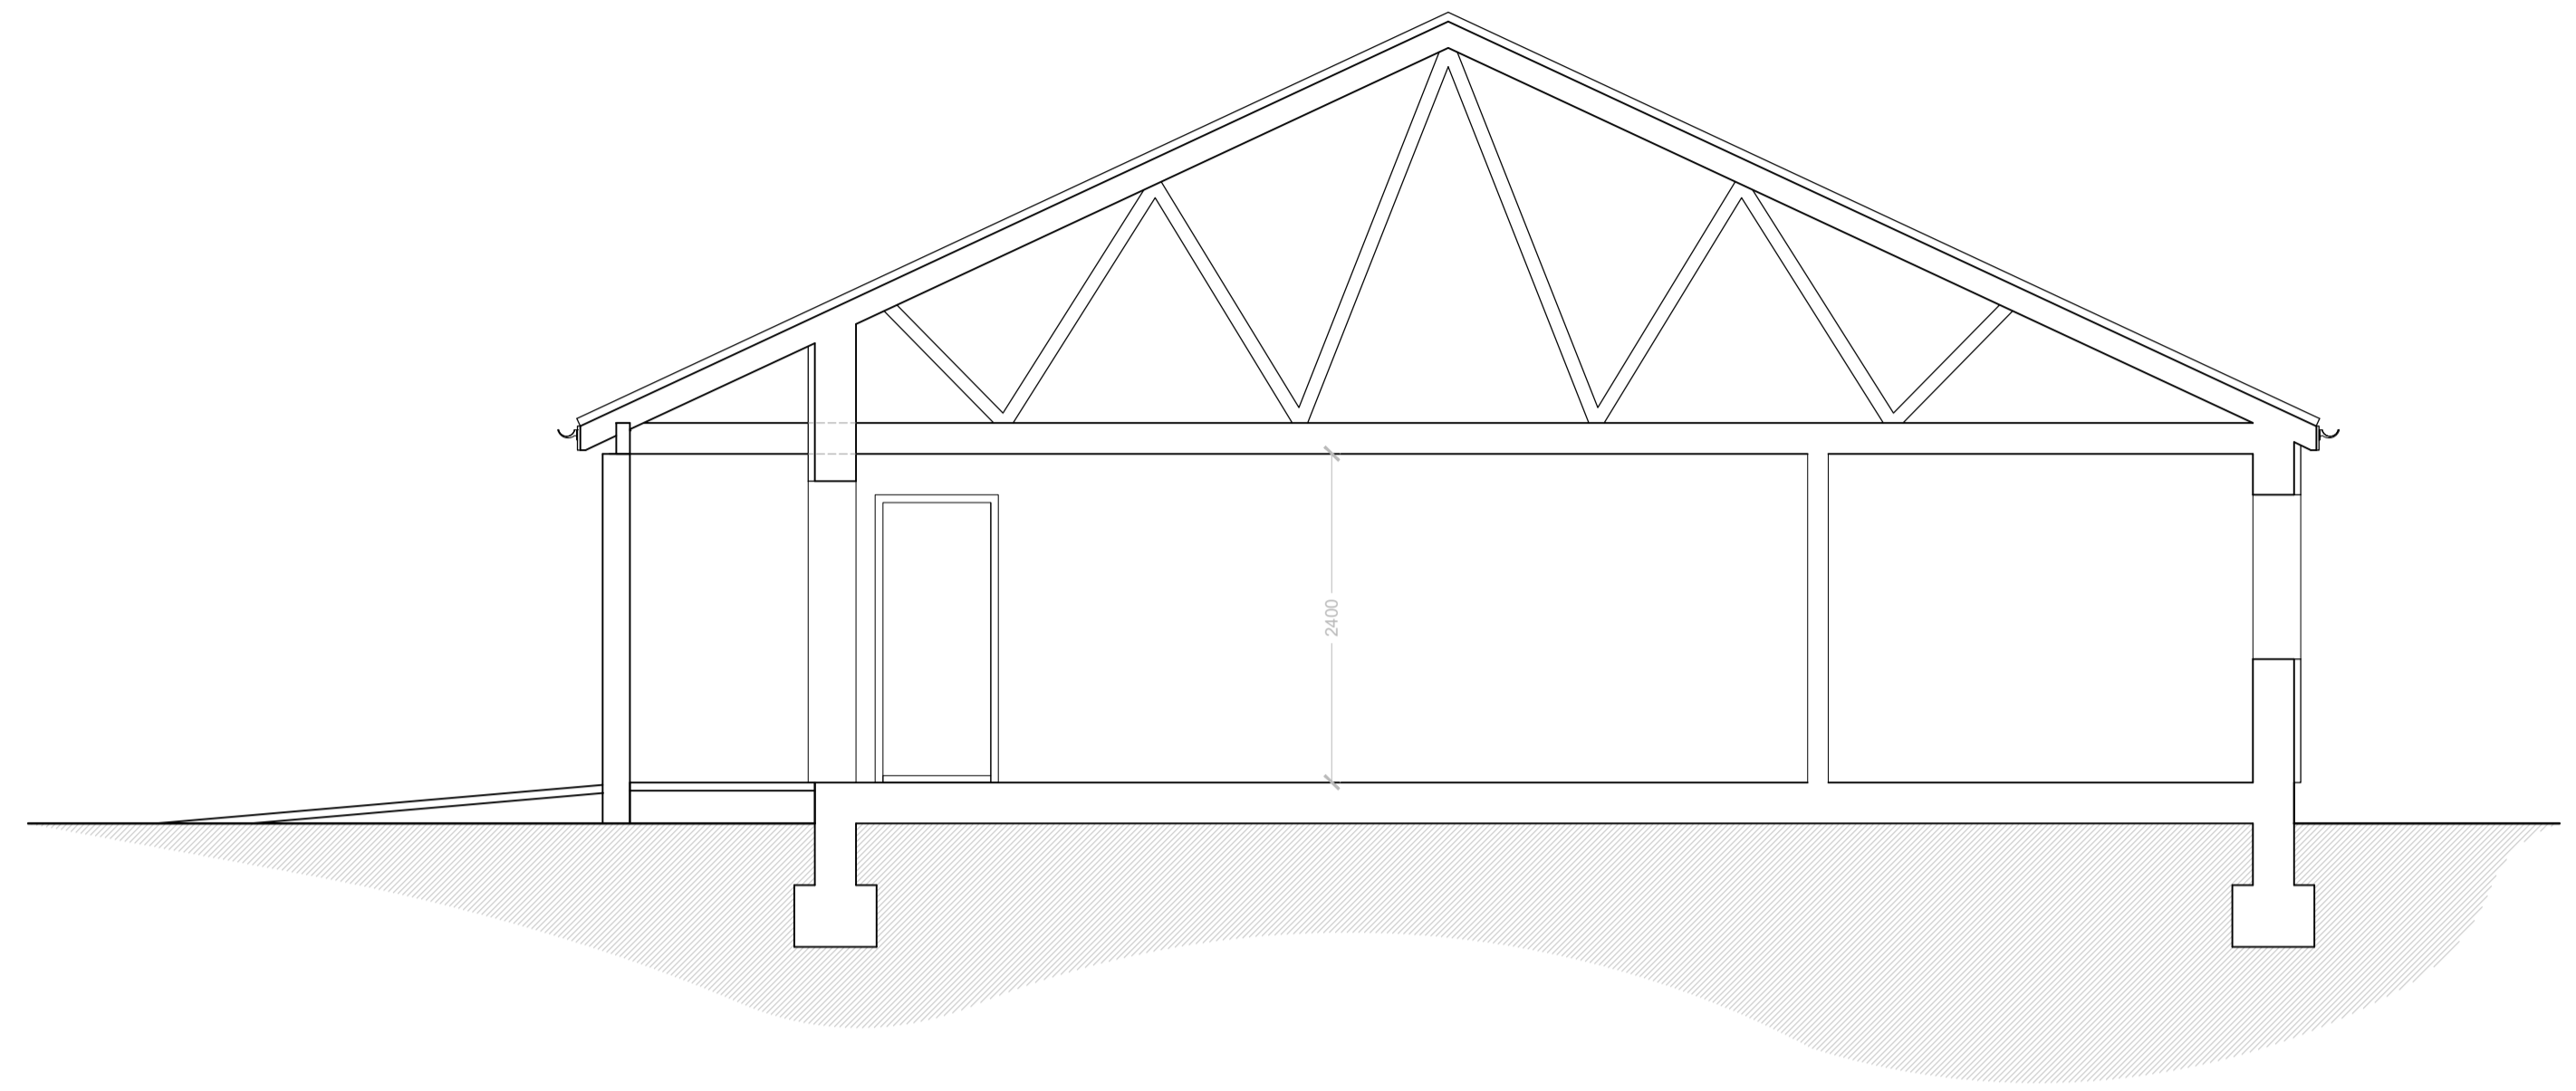

Section
1:50

0 1 2m

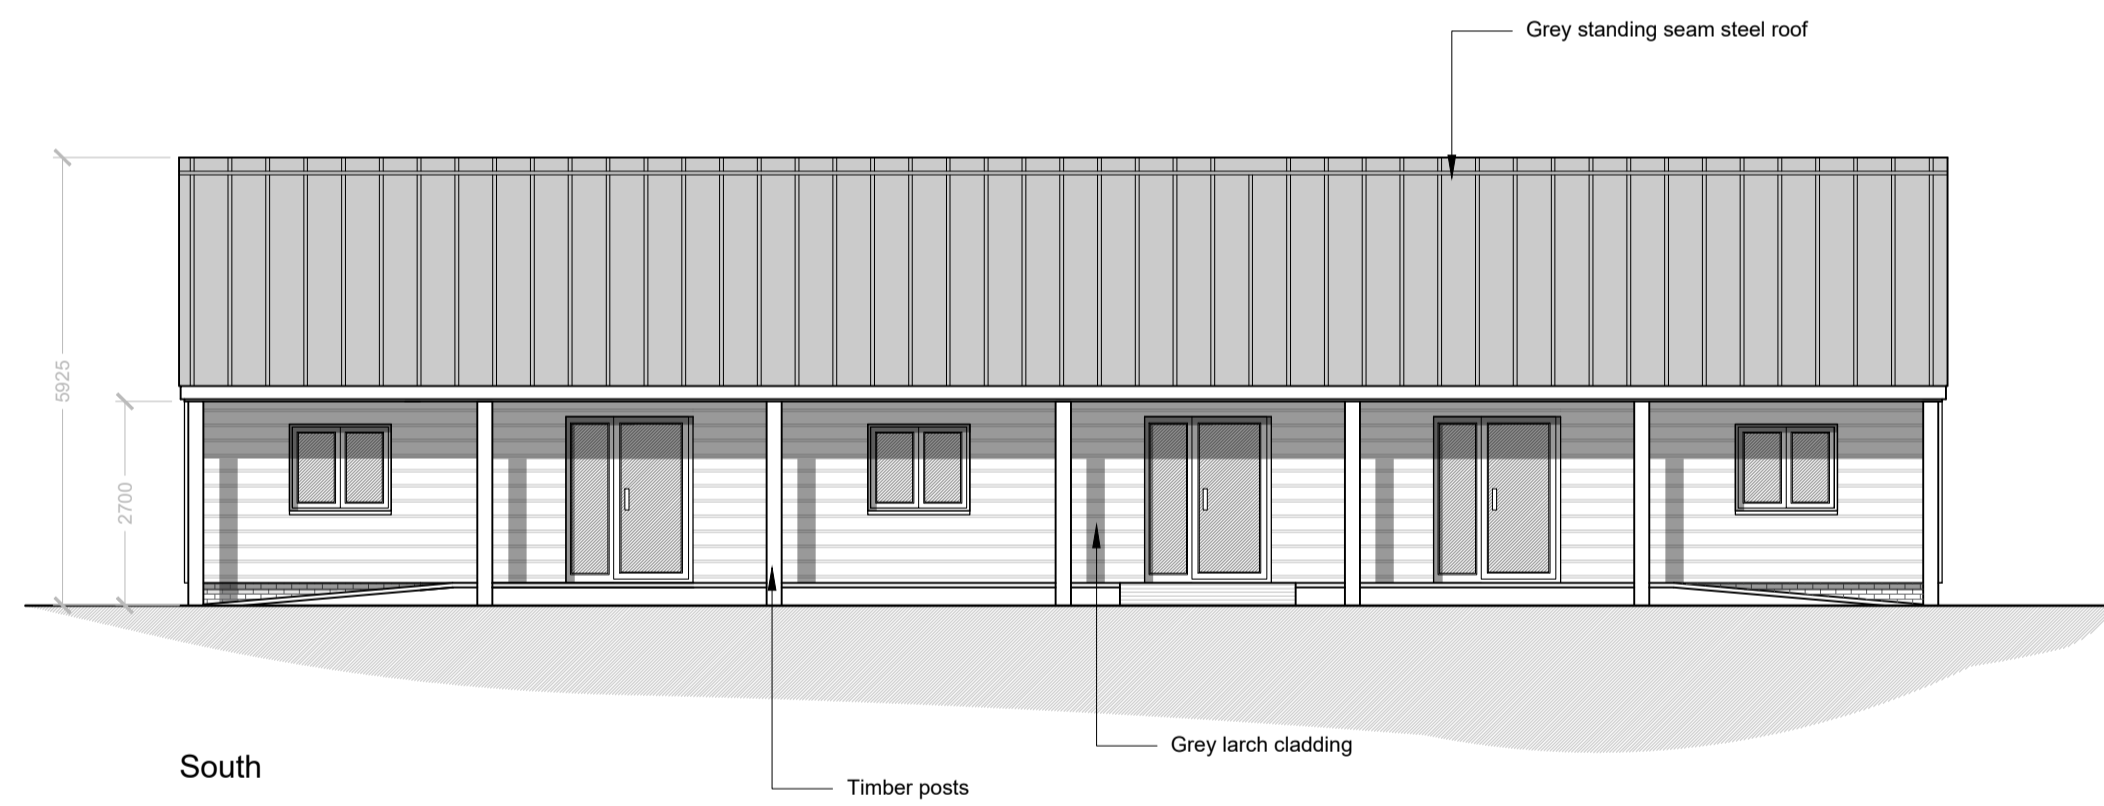

South
Elevations
1:100

0 1 2 3 4 5m



North



East



West